


Drawing is Not to Scale

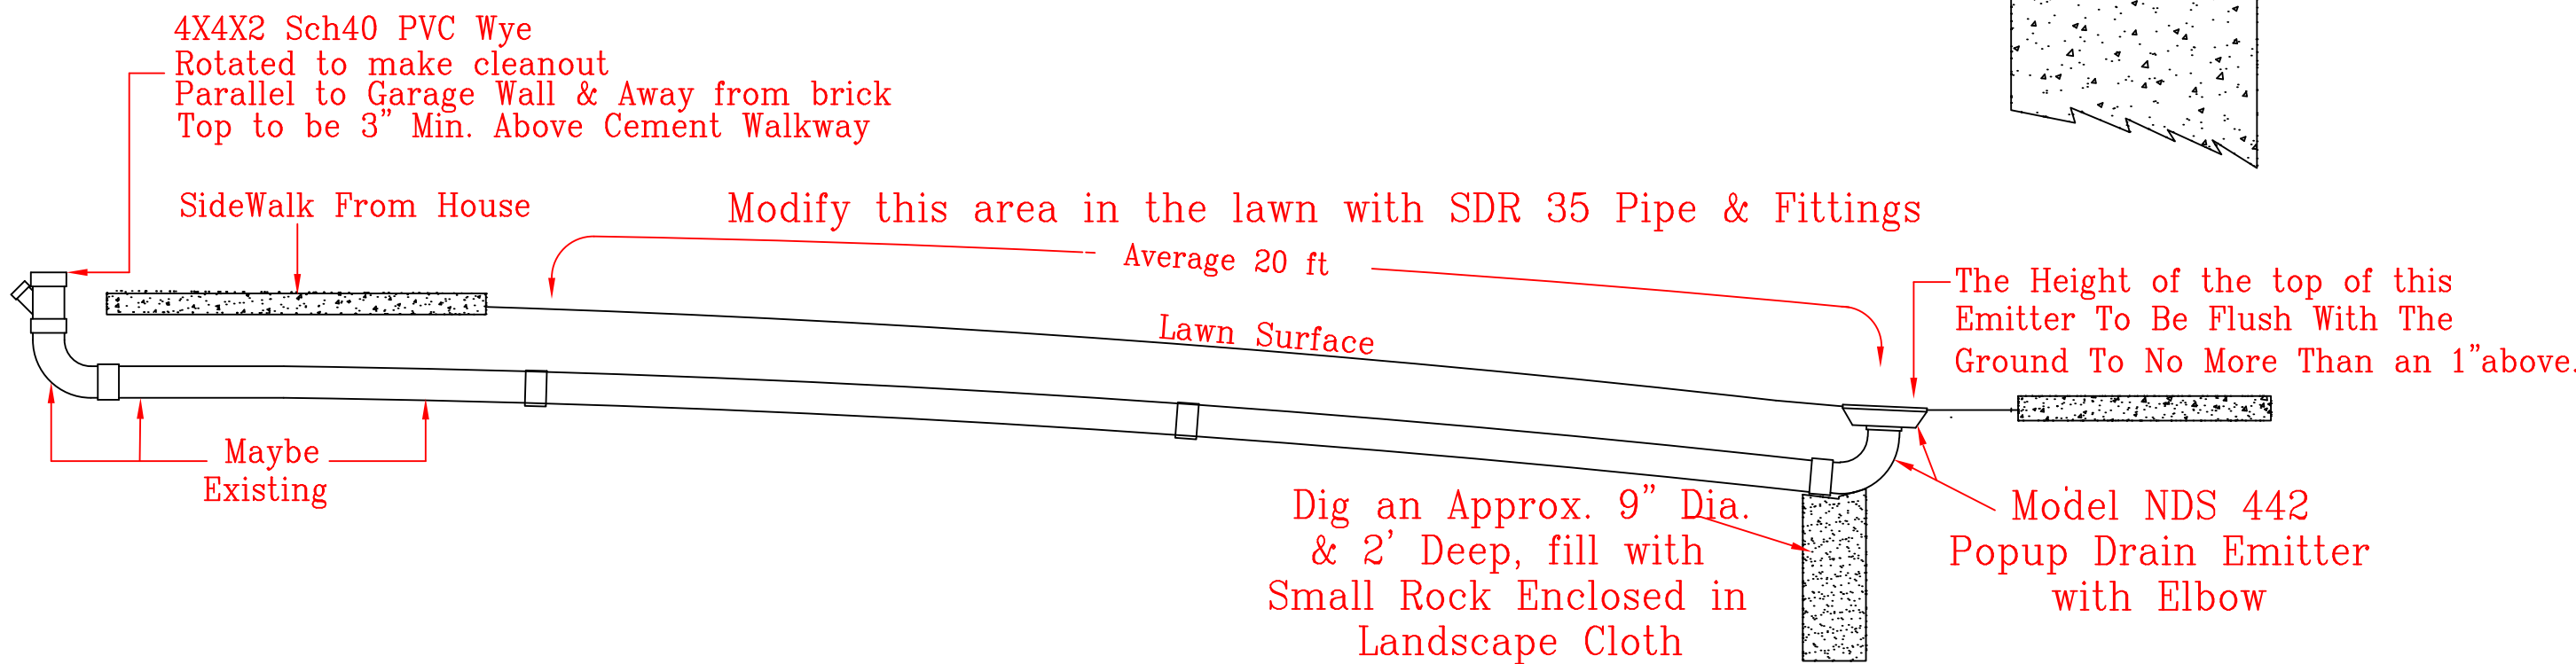

Gutter Drainage System for GlenEagles Village